



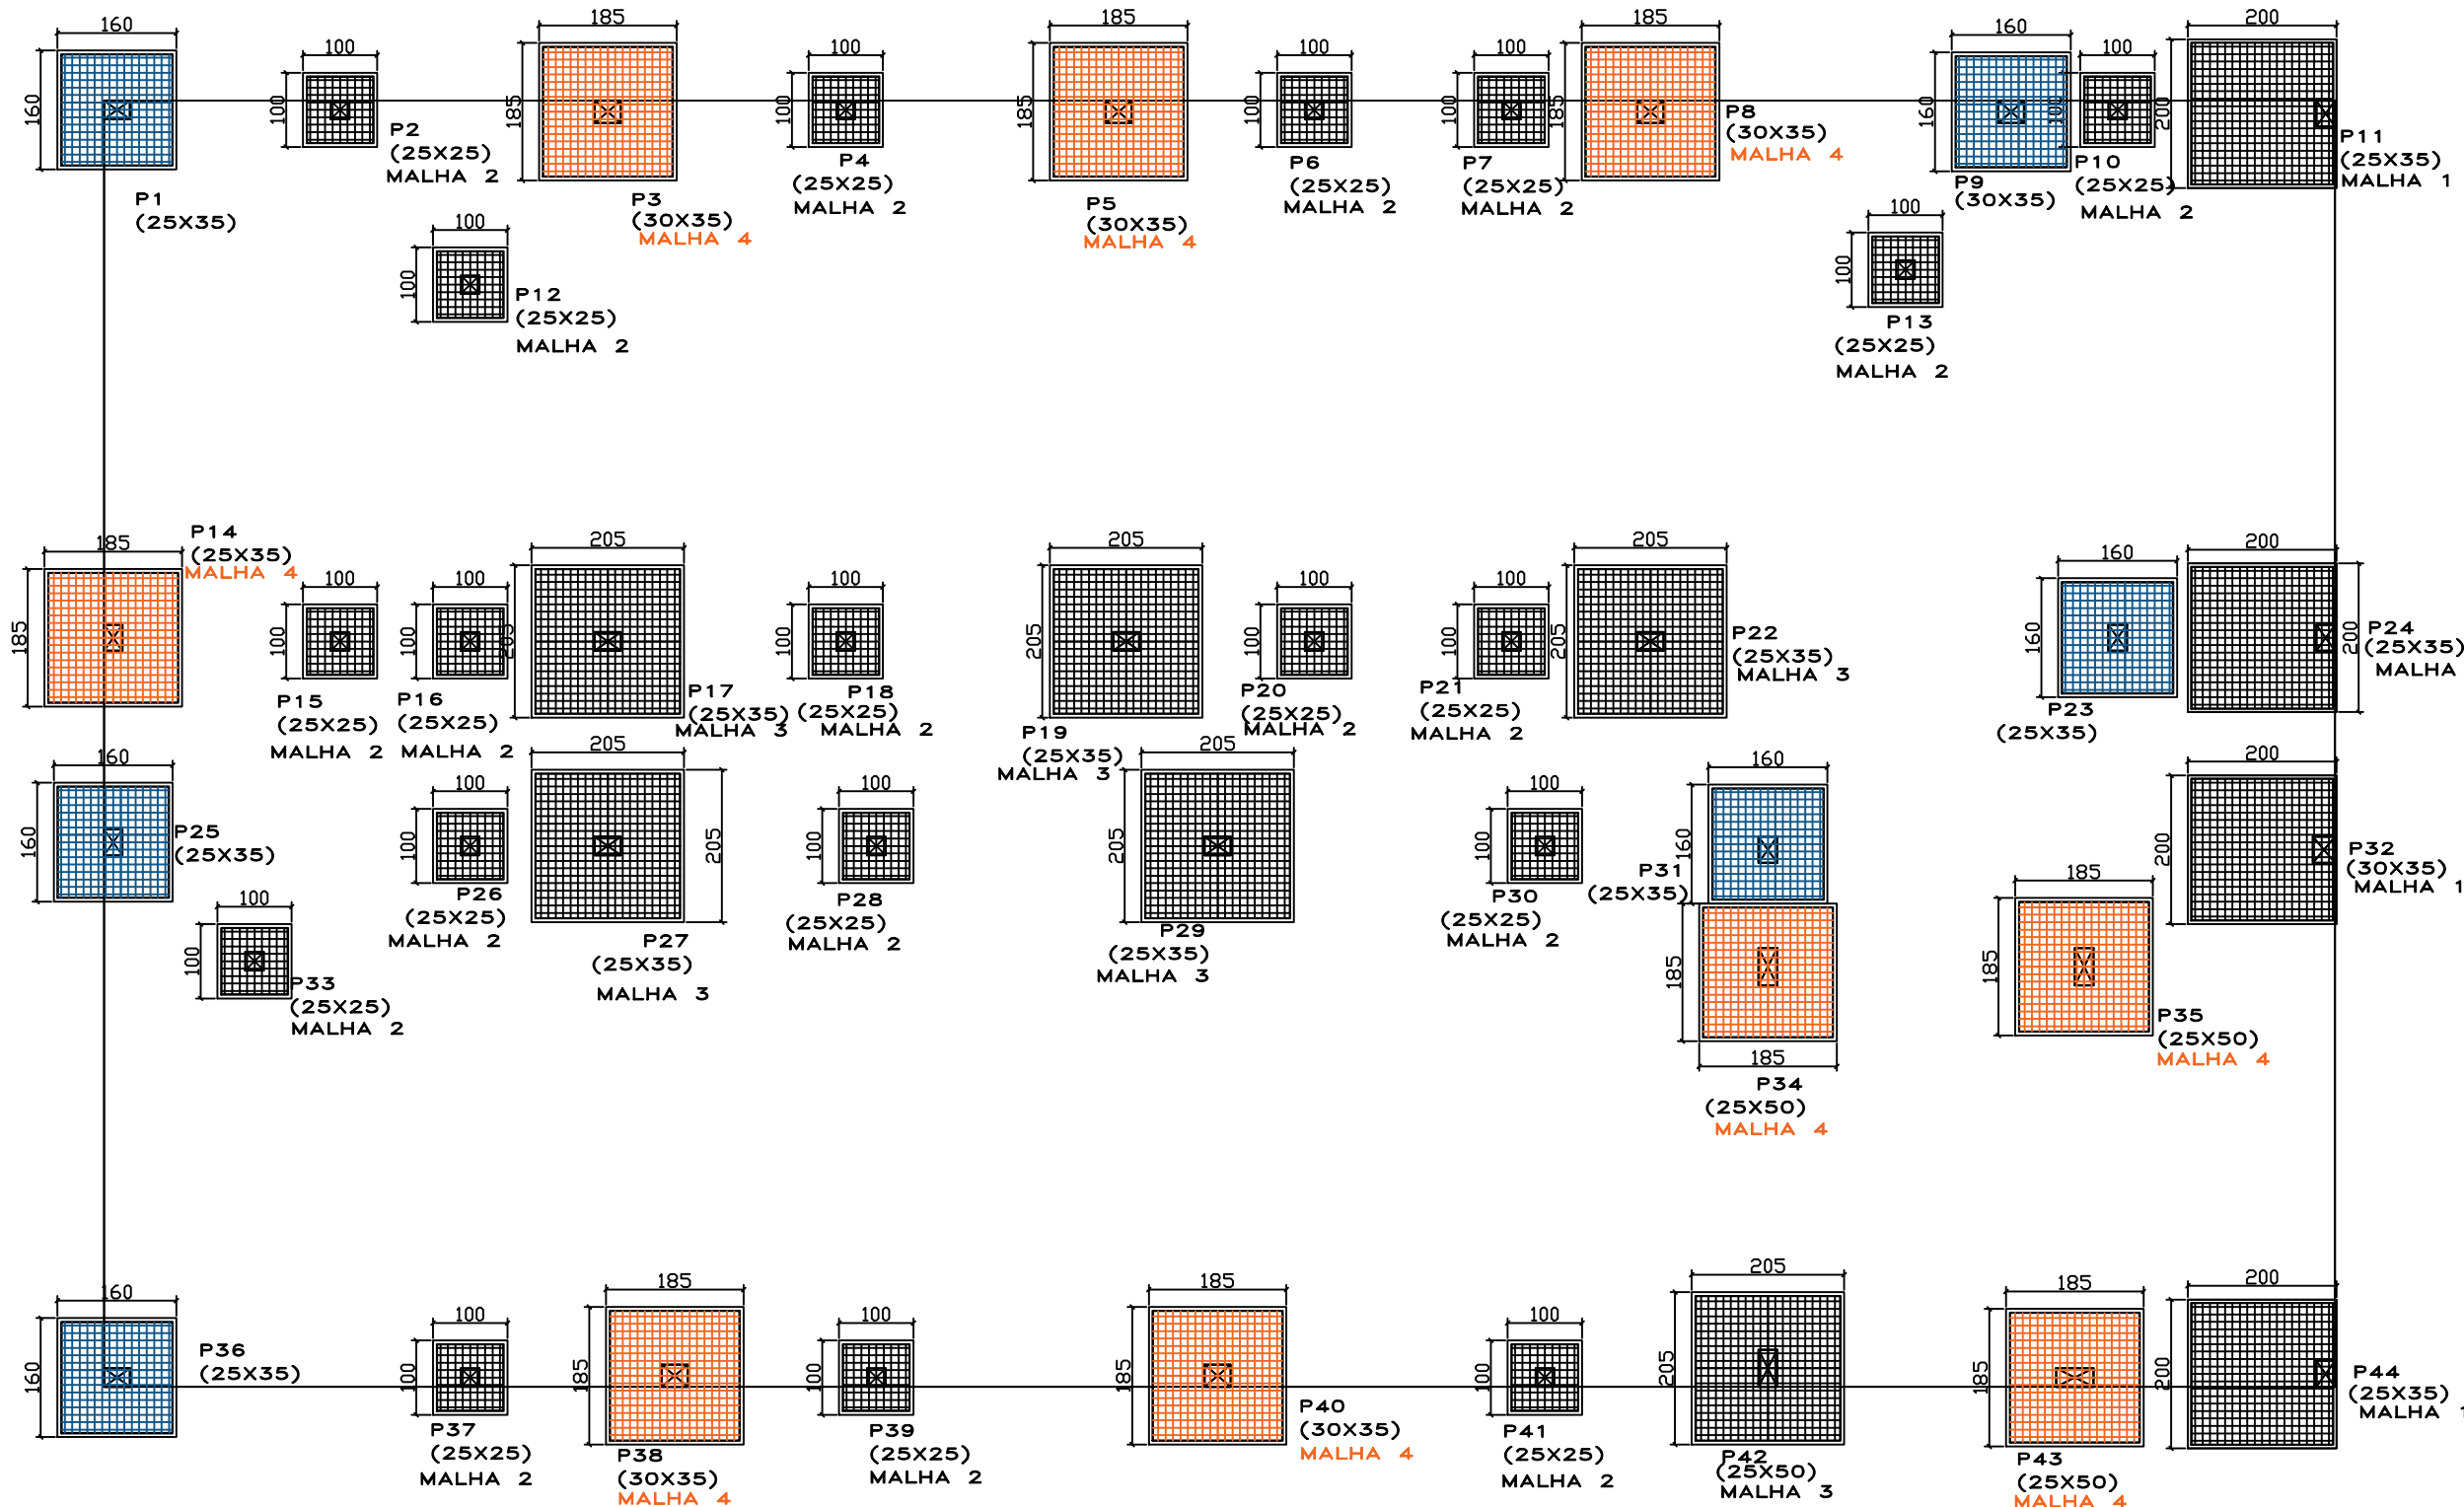


Locação Fundação


MALHA 04 (x9)
P17-P19-P22-P27-P29-P42

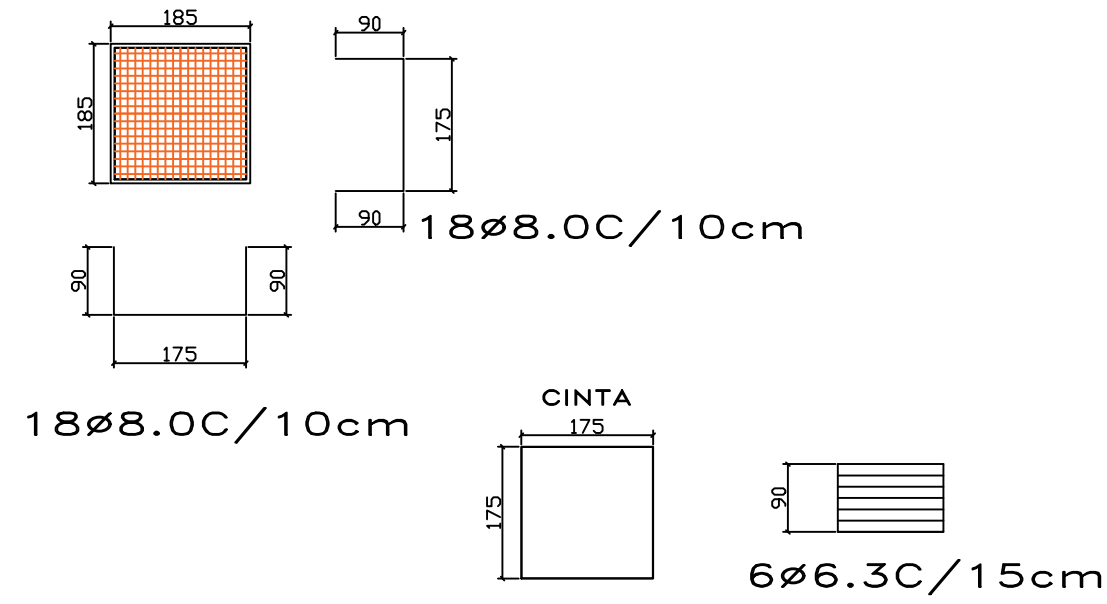


MALHA 05 (x6)
P1-P9-P23-P25-P31-P36

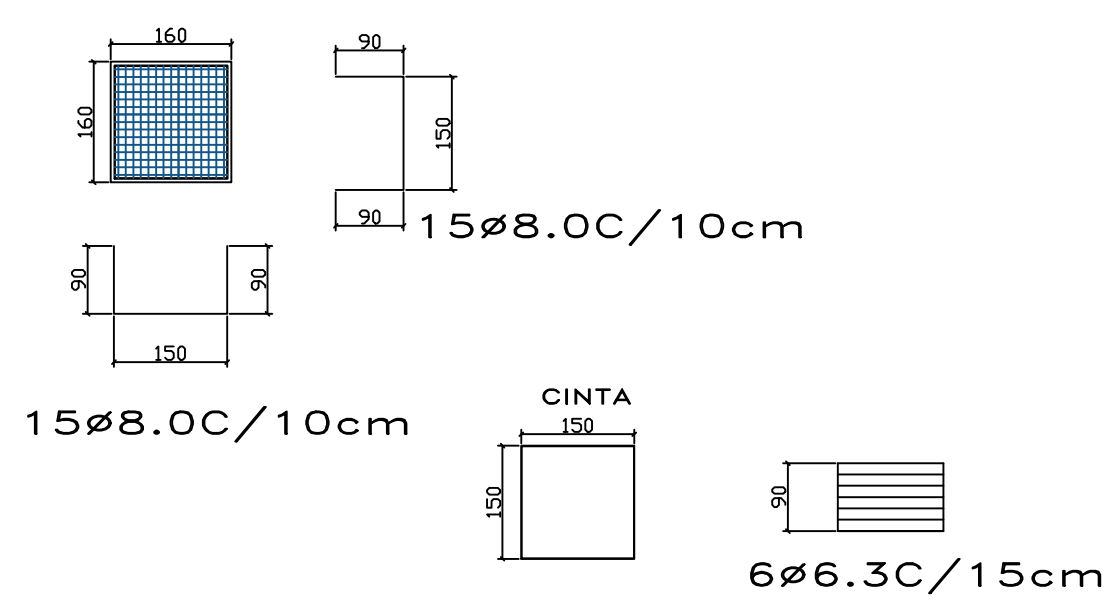


MALHA 01 (x4)
P11-P24,P32-P44

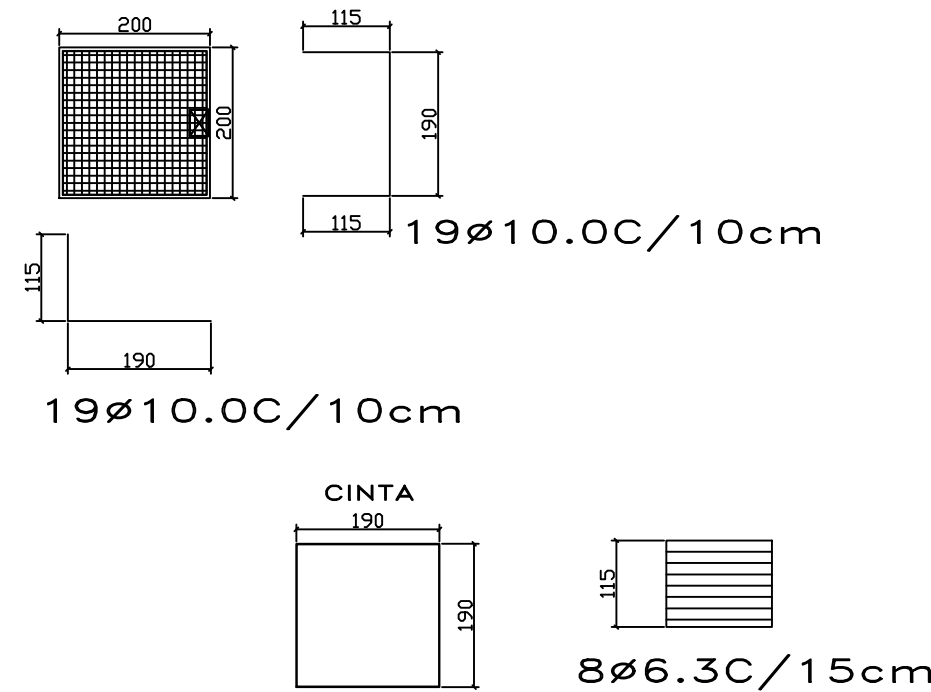


MALHA 02 (x19)
P2-P4-P6-P7-P10-P12
P13-P15-P16-P18-P20
P21-P26-P28-P30
P33-P37-P39-P41

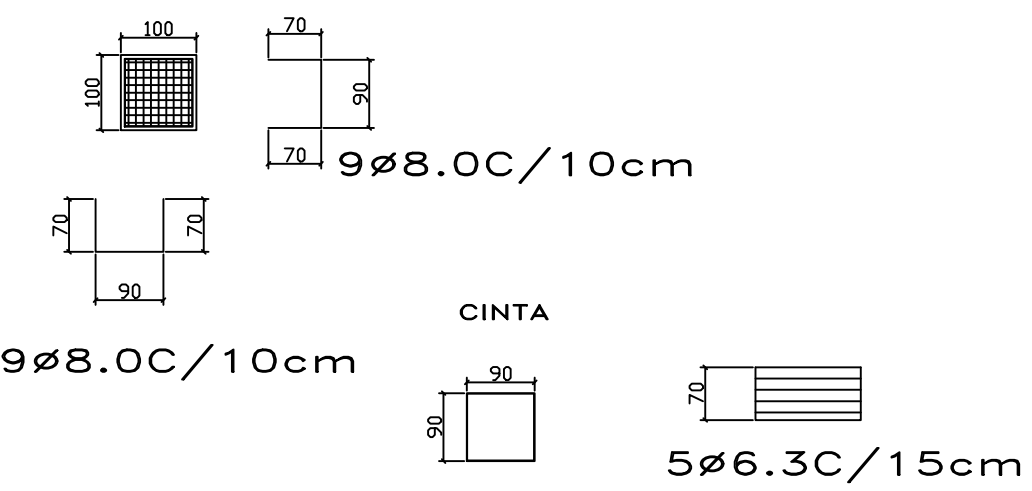


MALHA 03 (x6)
P17-P19-P22-P27-P29-P42

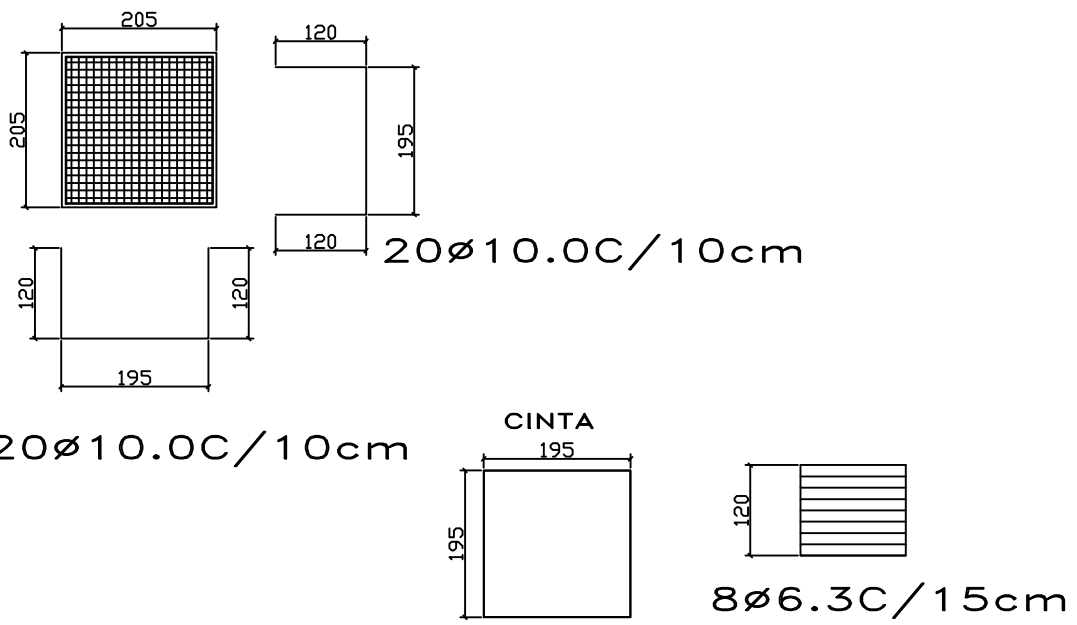


COTAS
P17-P19-P22-P27

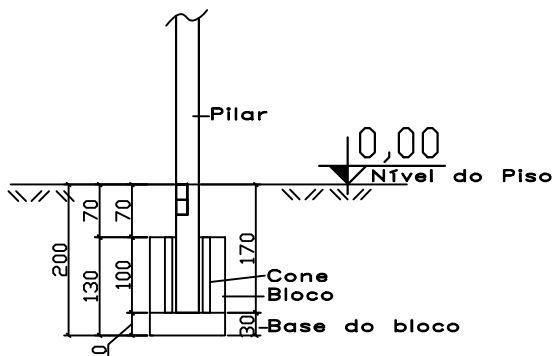


COTAS
P29

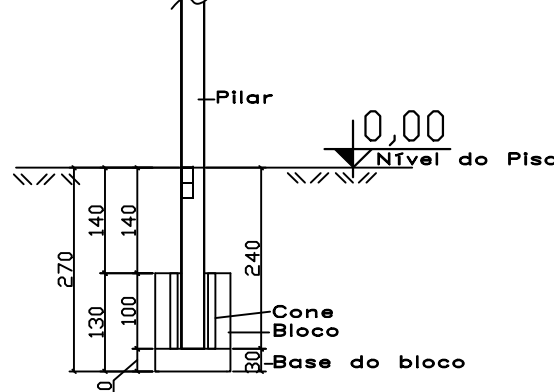


COTAS
P42

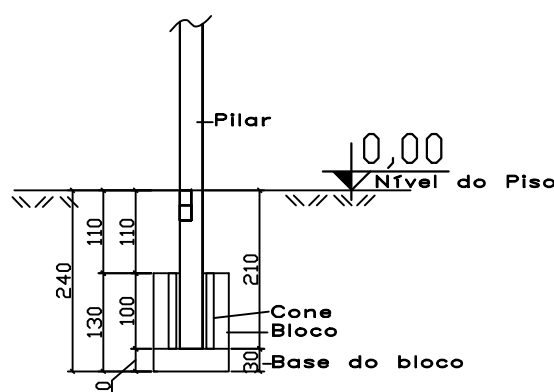


COTAS
P34

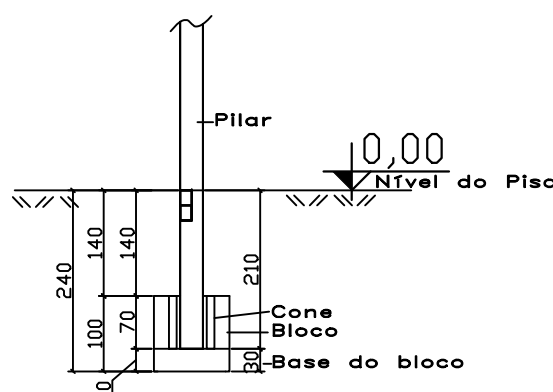


COTAS
P3-P5-P8-P14-P35-P42

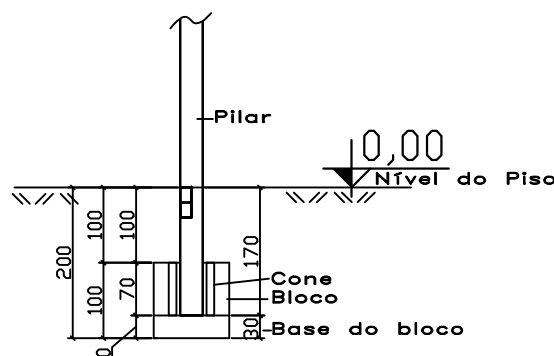


COTAS
P31

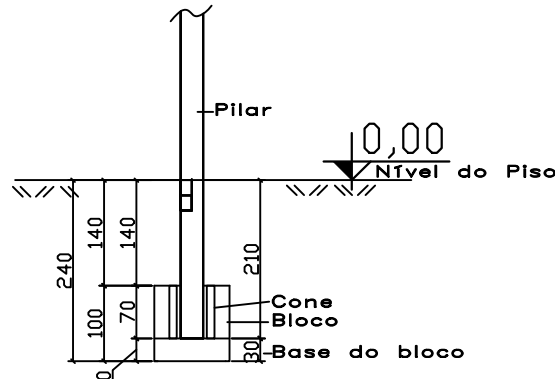


COTAS
P1-P9-P23-P25-P36

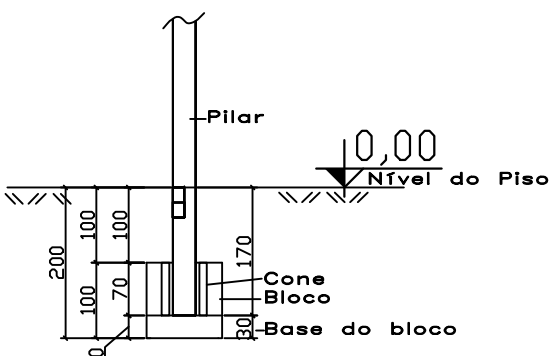


COTAS
P11-P24,P32-P44

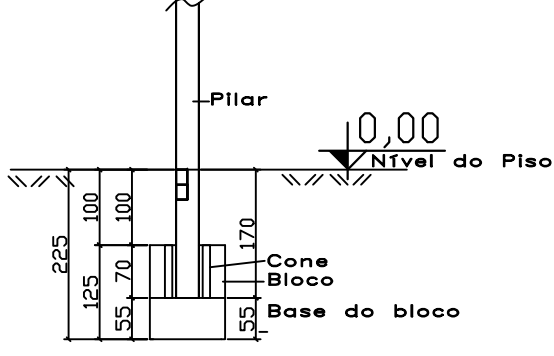


COTAS
P2-P4-P6-P7-P10-P12
P13-P15-P16-P18-P20
P21-P26-P33

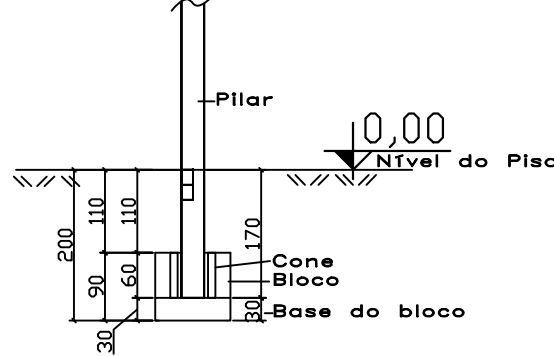


COTAS
P28

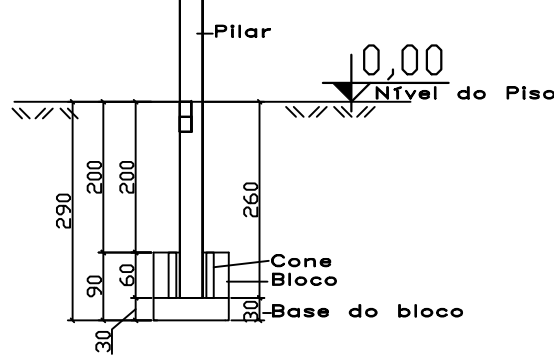


COTAS
P30

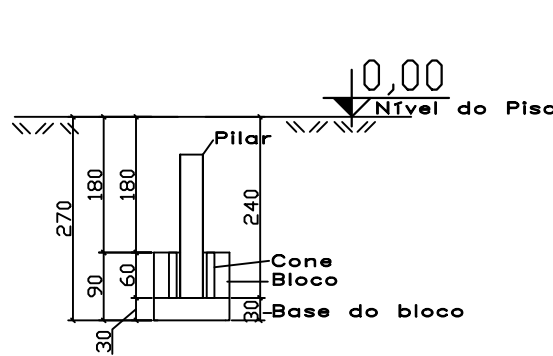


COTAS
P37-P39

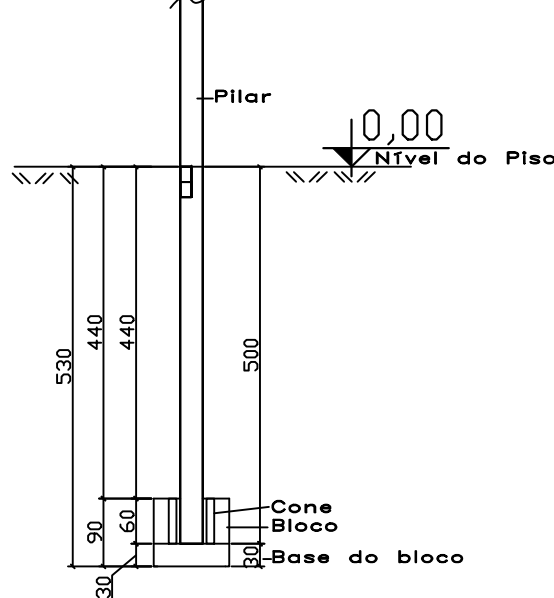

COTAS
P41

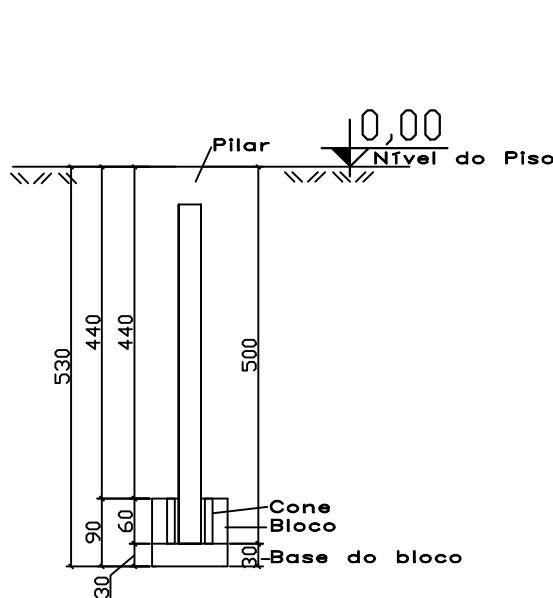

COTAS
P38-P40

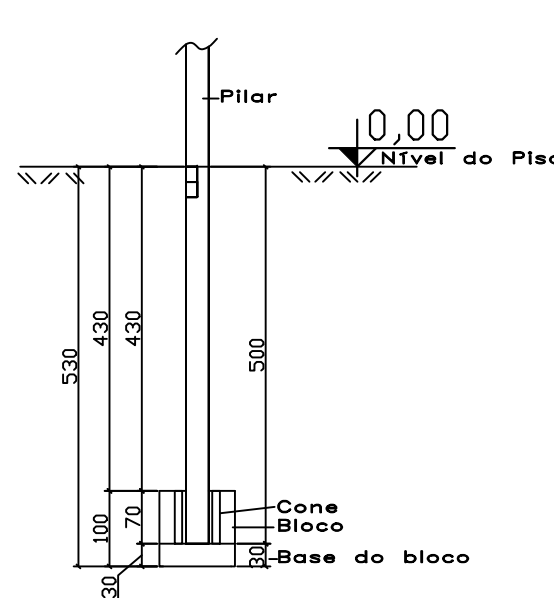

Folha: 17	PREFEITURA DE TAPEJARA	Rua do Comércio, 1468 - Centro Tapejara-RS Fone: (54)3344-4700
Projeto: Ampliação - Escola Giocondo Canali		
Prancha: Locação Fundações		
Local: Rua Victor Graeff - Tapejara/RS		
Responsáveis Técnicos:		
Andréia Eugênia Faresin CREA RS 097148	Elisabete Pires da Silva CREA RS 242938	Roberto Pires da Silva CREA RS 160132
Data: Dezembro/2021	Área: 1.065,44 m²	Escala: Indicada
Desenho: Eng. Elisabete Pires		